



**STANDARD CROSSING FOR TWO WAY TRAFFIC**  
SCALE 1:200

**STANDARD CROSSING FOR ENTRY ONLY TRAFFIC**  
SCALE 1:200

**STANDARD CROSSING FOR EXIT ONLY TRAFFIC**  
SCALE 1:200

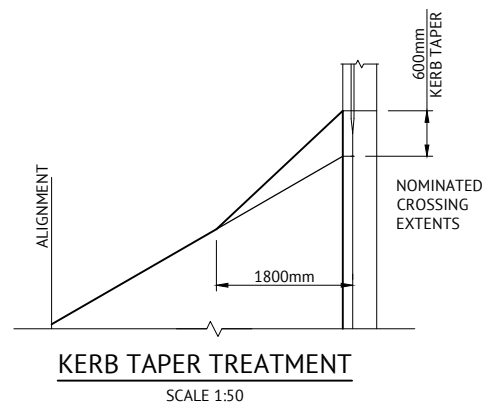

**KERB TAPER TREATMENT**  
SCALE 1:50

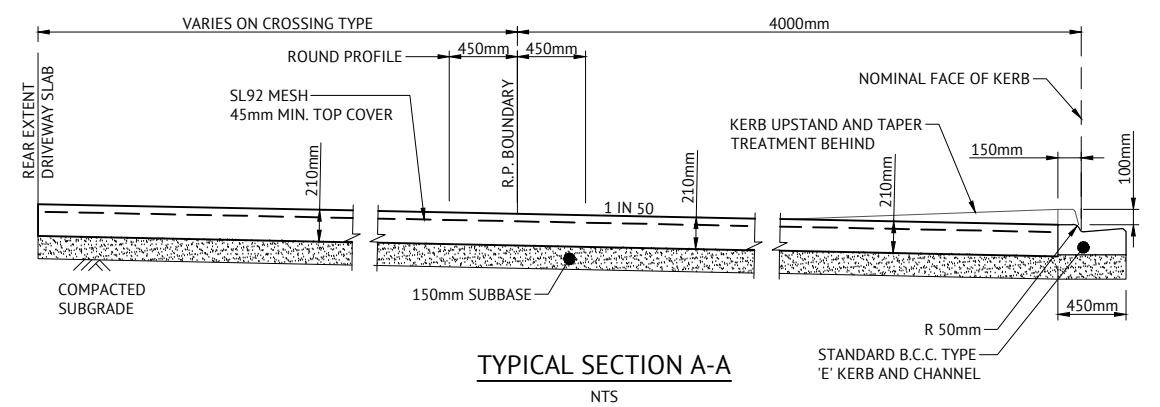


**TYPICAL SECTION A-A**  
NTS

- NOTES:**
- REFER DRAWING No. 136649 FOR STRUCTURAL NOTES
  - REFER DRAWING No. 136651 FOR PAVEMENT JOINTING DETAILS
  - CONTRACTOR TO PROVIDE KERB TAPER TREATMENTS ON ALL STANDARD CROSSINGS. THE 600mm KERB TAPER TREATMENTS ARE TO BE ADDED TO THE EXTENT OF CROSSOVERS SHOWN ON DRAWING No. 136650.

**FOR CONSTRUCTION**

D	FOR CONSTRUCTION	DS	BL	23.09.19
C	APPROVAL ISSUE	DS	BL	19.09.19
B	FINAL PRELIMINARY ISSUE	DS	BL	16.05.19
A	PRELIMINARY ISSUE	DS	BL	26.04.19
REV.	AMENDMENTS	INIT.	APP.	DATE

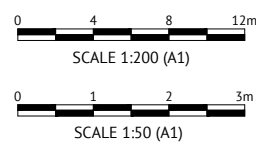

**BRISBANE OFFICE**  
LEVEL 1, 100 BRUNSWICK STREET  
PO BOX 361  
FORTITUDE VALLEY, QLD 4006  
PH: (07) 3253 2222 WEB: www.premise.com.au

HORIZ DATUM: Based on  
VERT DATUM: Based on  
PORT: PORT  
PROJECT: STANDARD VEHICLE CROSSING DETAILS  
LOCATION: PORT OF BRISBANE  
SHEET TITLE: SUPER-B DOUBLE AND B-DOUBLE SEMIS

PREPARED by D. SADEK Date: 23.09.19  
CHECKED by K. KOLARSKI Date: 23.09.19  
APPROVED by B. LANCINI Date: 23.09.19  
RPEQ No: 16031

© PORT OF BRISBANE PTY. LTD. 2016

PORT OF BRISBANE PTY. LTD.  
NEW PORT OFFICE  
PORT CENTRAL AVENUE  
PORT OF BRISBANE  
QUEENSLAND 4178  
Phone: 07 32948888  
Fax: 07 32584704  
Email: portbris@portbris.com.au

**PORT of BRISBANE**  
Here for the future

Dwg No. 136650 Rev. D