



LEGEND

- WHARF FENDER
- WHARF BOLLARD - 100t
- WHARF BOLLARD - 200t

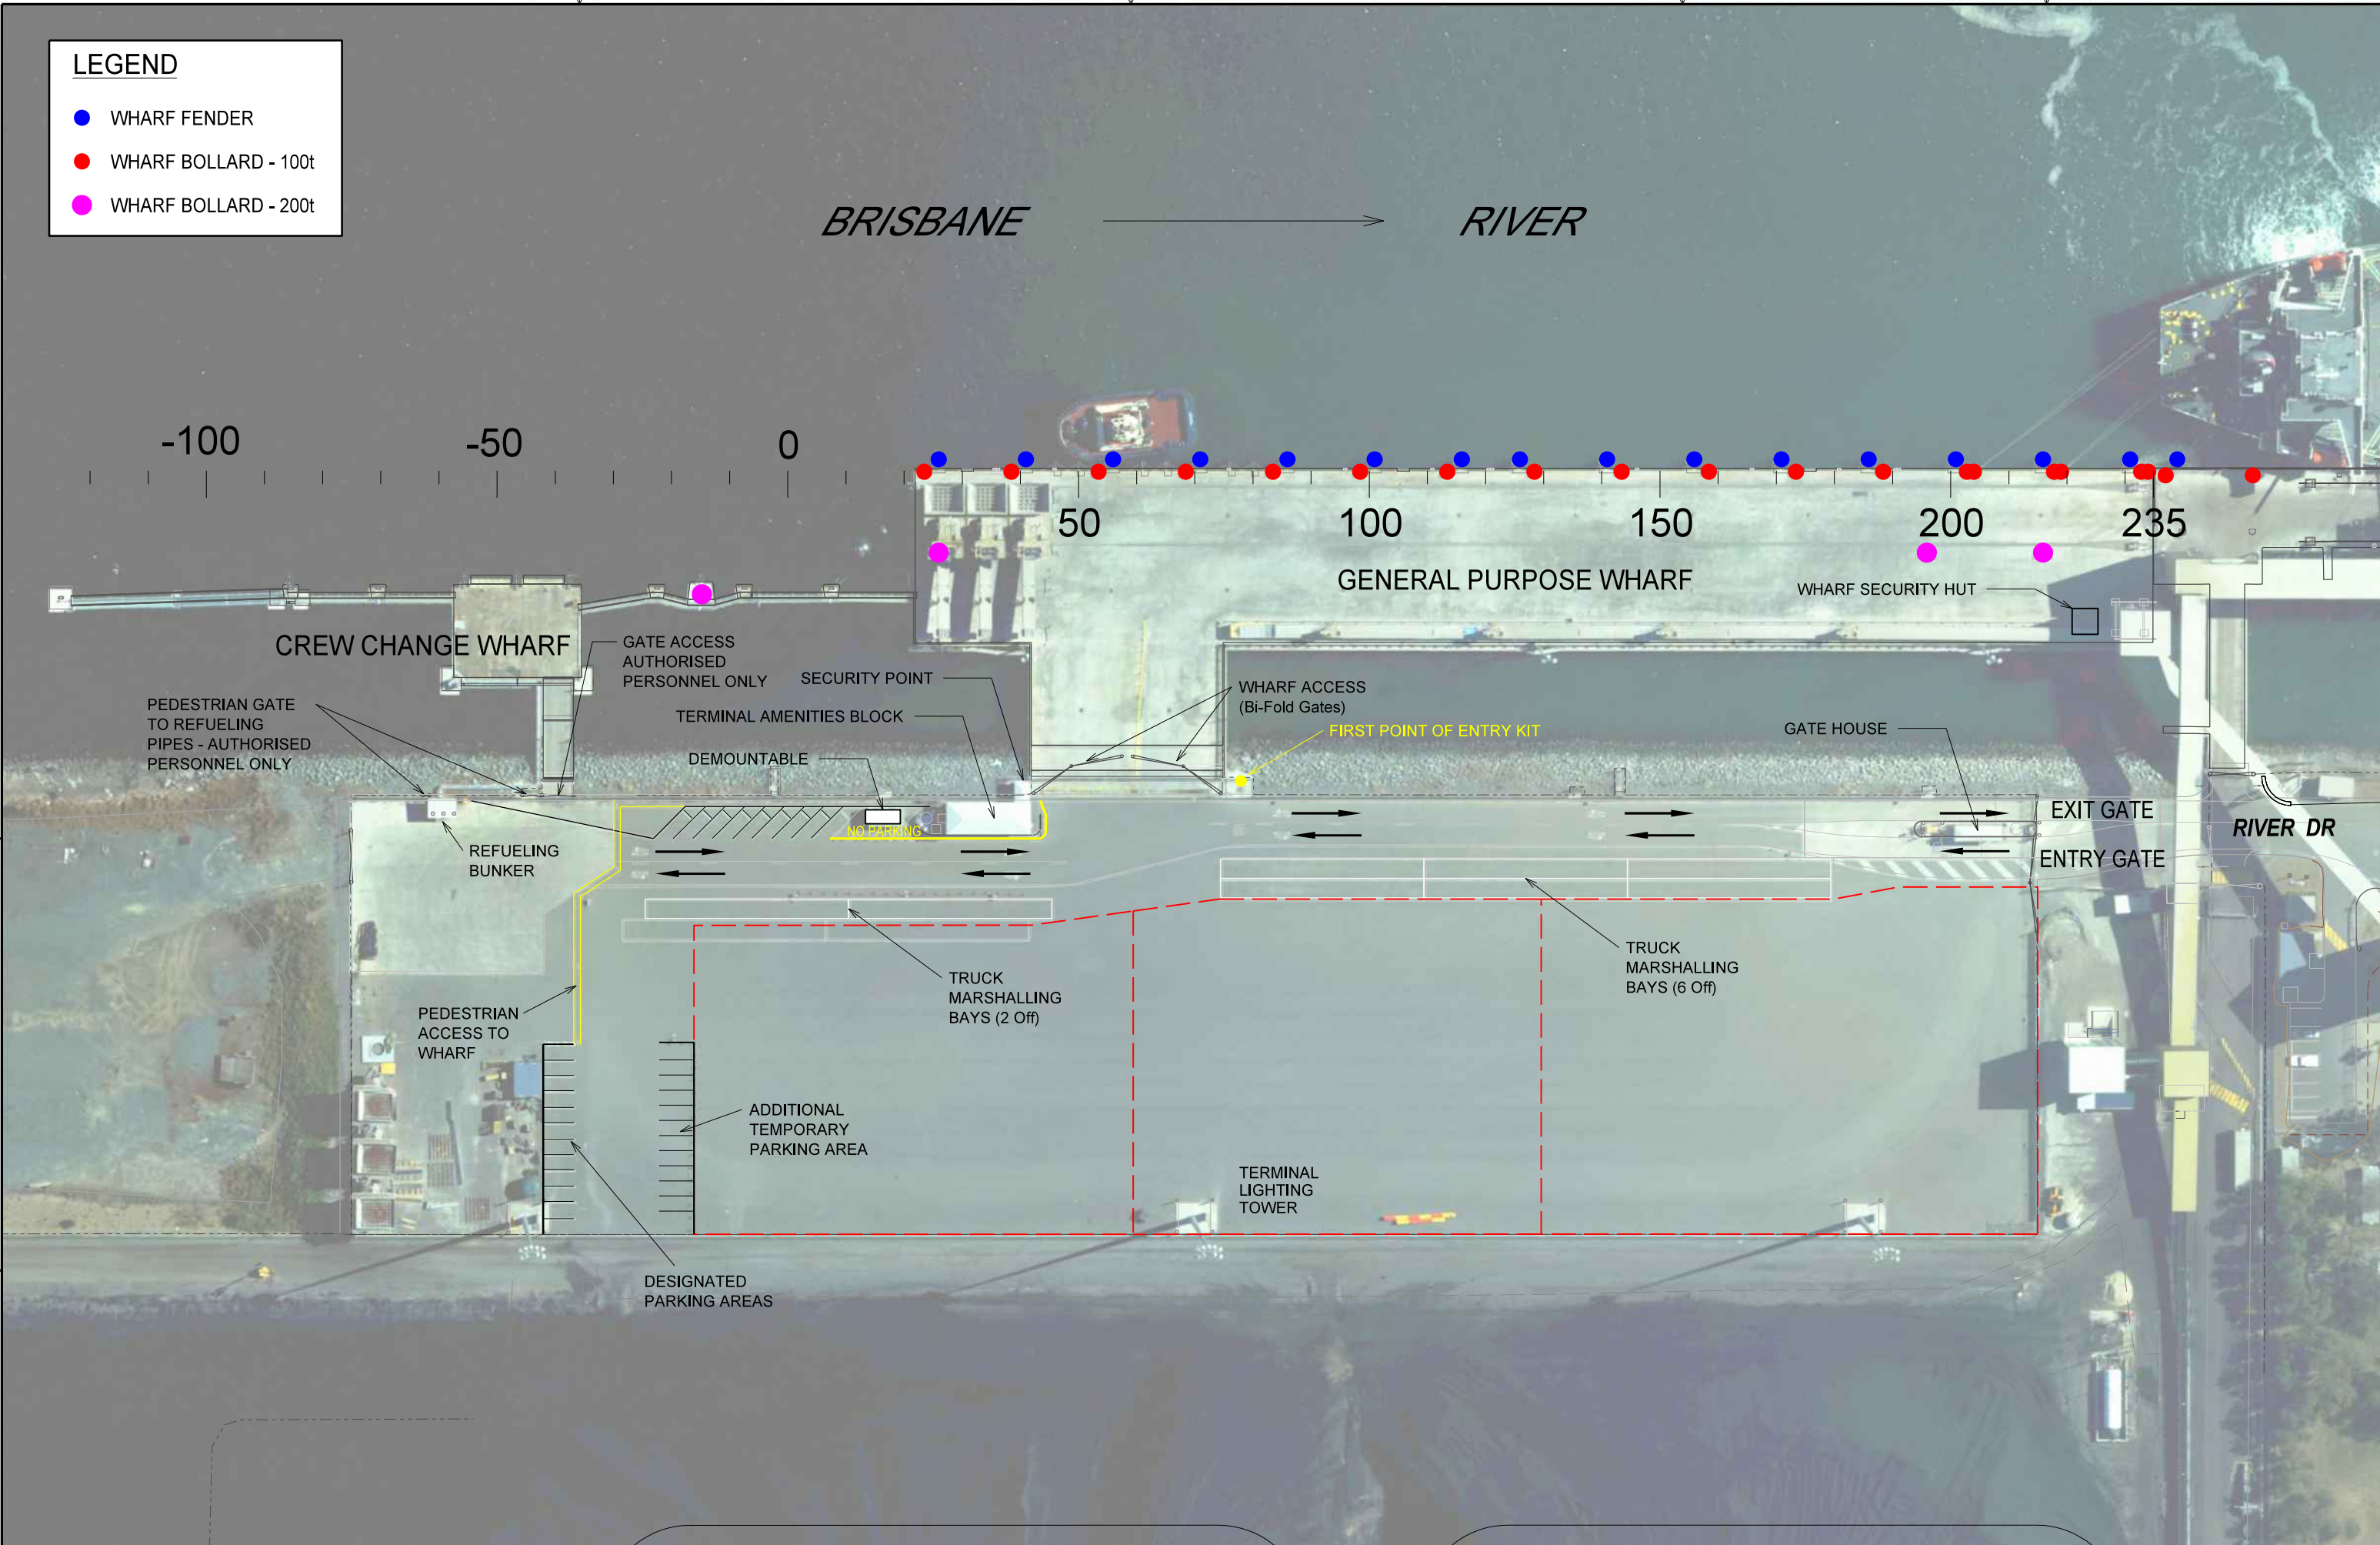

REV.	AMENDMENT	INIT.	DATE
-	-	-	-
-	-	-	-
C	Add first point of entry kit	AJ	21/03/19
B	Removed boat, photo and details, added end of wharf chainage	AJ	24/10/14
A	Boat, photo and details added from 126524	SC	25/09/14

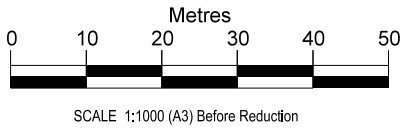

ENGINEERING:	Date:	HORIZ DATUM	FIG	VERT DATUM	PORT
PLANNING:	Date:	Based on		Based on	
ENVIRONMENT:	Date:	PREPARED by	Bill Lee	Date:	26/02/2014
DREDGING:	Date:	CHECKED by		Date:	
		APPROVED by		Date:	

OPERATIONAL PLAN BASE
GENERAL PURPOSE BERTH
FISHERMAN ISLANDS - PORT OF BRISBANE

RPEQ No: (If Required)

© PORT OF BRISBANE PTY LTD 2014

PORT of BRISBANE
Here for the future

PORT OF BRISBANE PTY LTD.
NEW PORT OFFICE
PORT CENTRAL AVENUE
PORT OF BRISBANE
QUEENSLAND 4178
Phone: 07 32584888
Fax: 07 32584704
Email: portbris@portbris.com.au

Dwg. No. 129309 Rev. C